
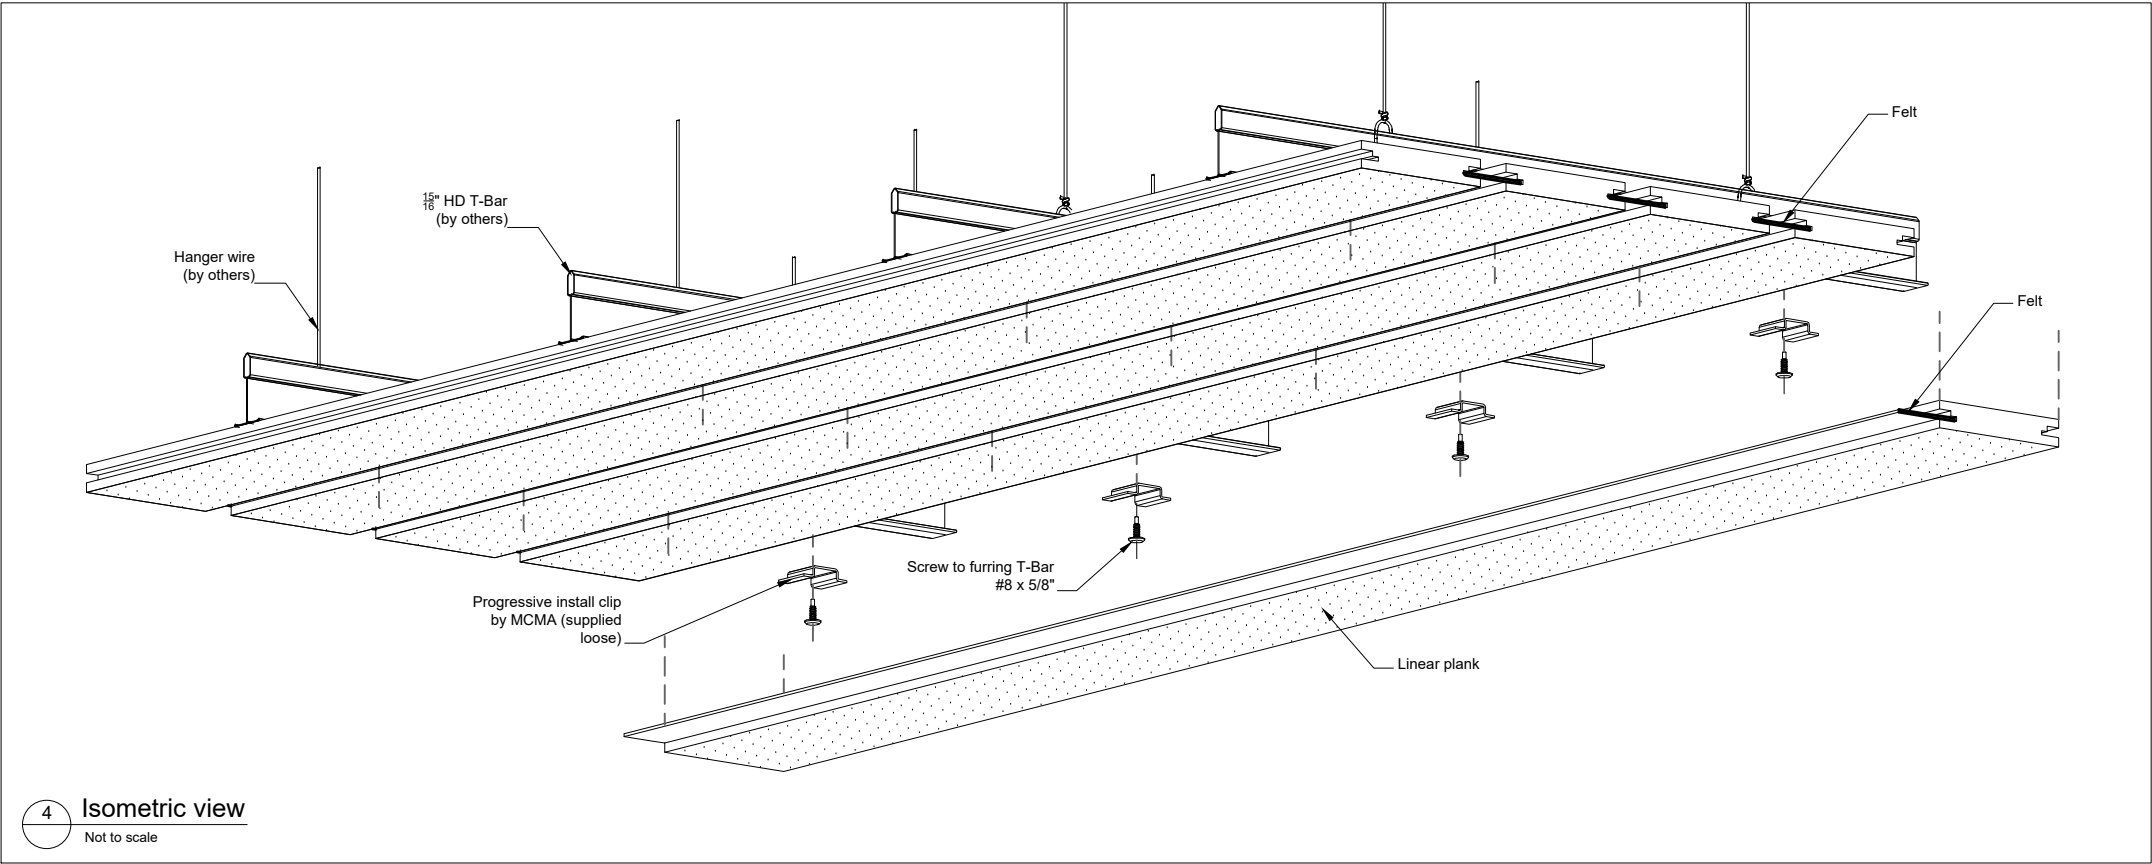
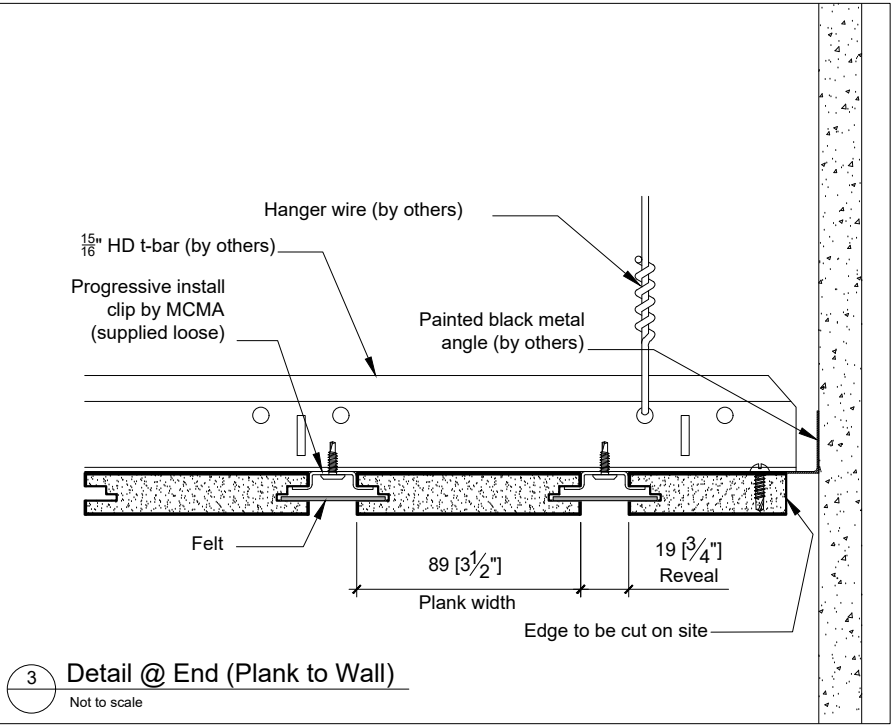
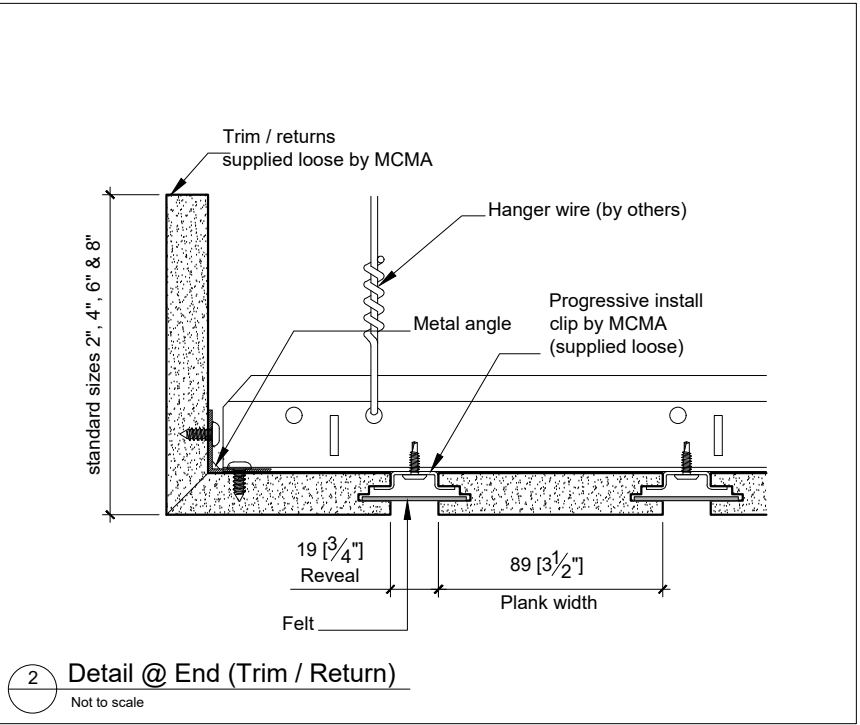


This drawing is copyright. It must not be copied, used or disclosed to third partners without our permission. It remains MCMA property and must be returned on request.

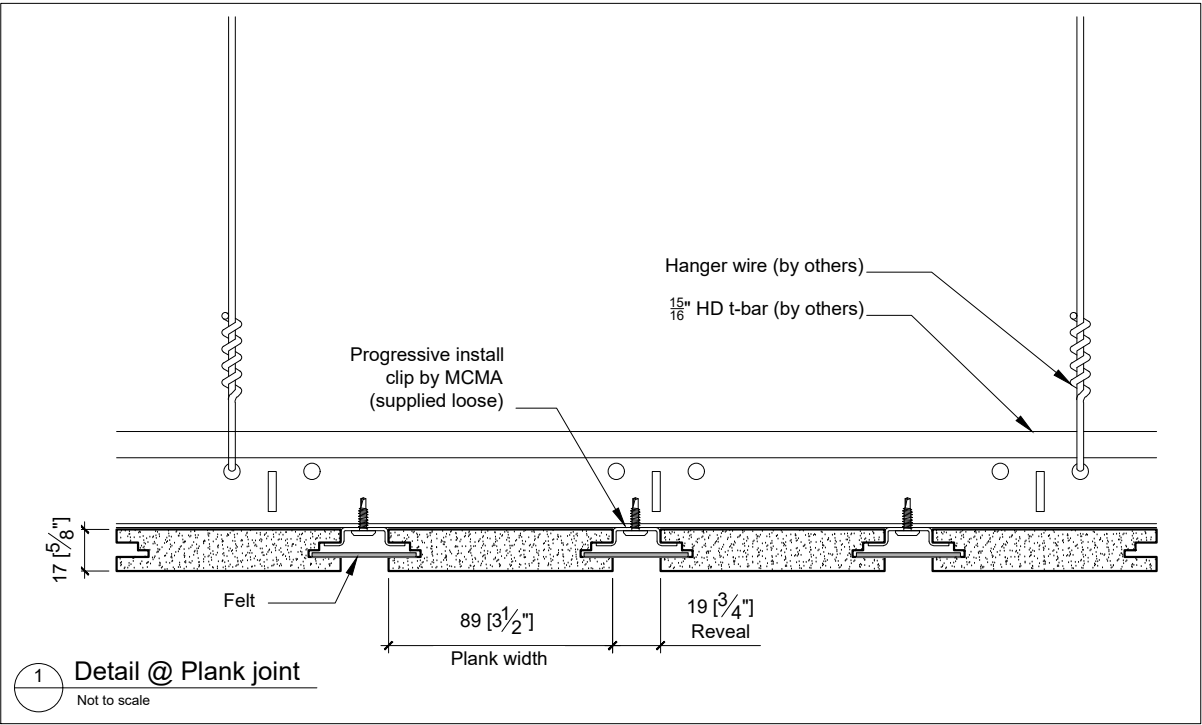

CEILING PLANKS DETAILS

Linear planks (LPL)

MCMA
ACOUSTICAL

MCMA Acoustical Inc. | 6860 Rexwood Road
Mississauga | Ontario | Canada | L4V 1L8
T: 905.670.3733 | F: 416.665.9419
E: info@mcmacoustical.com | WEB: www.mcmacoustical.com