
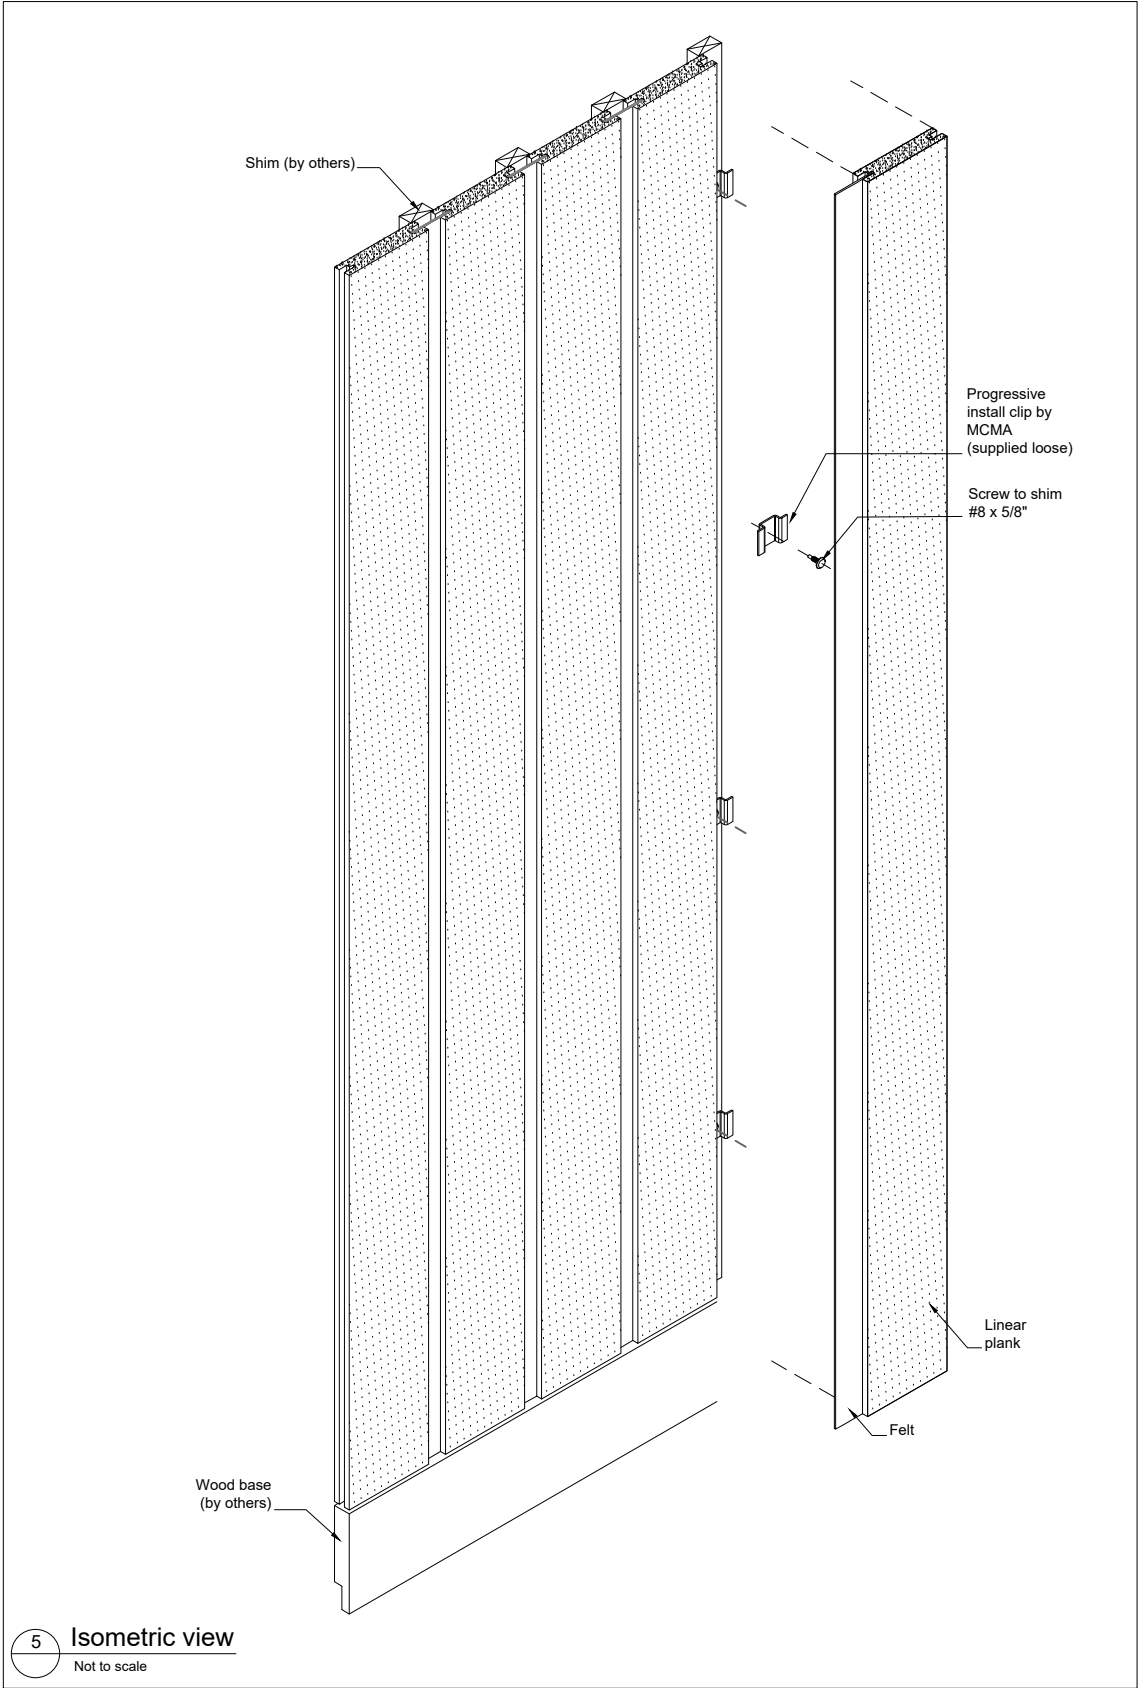
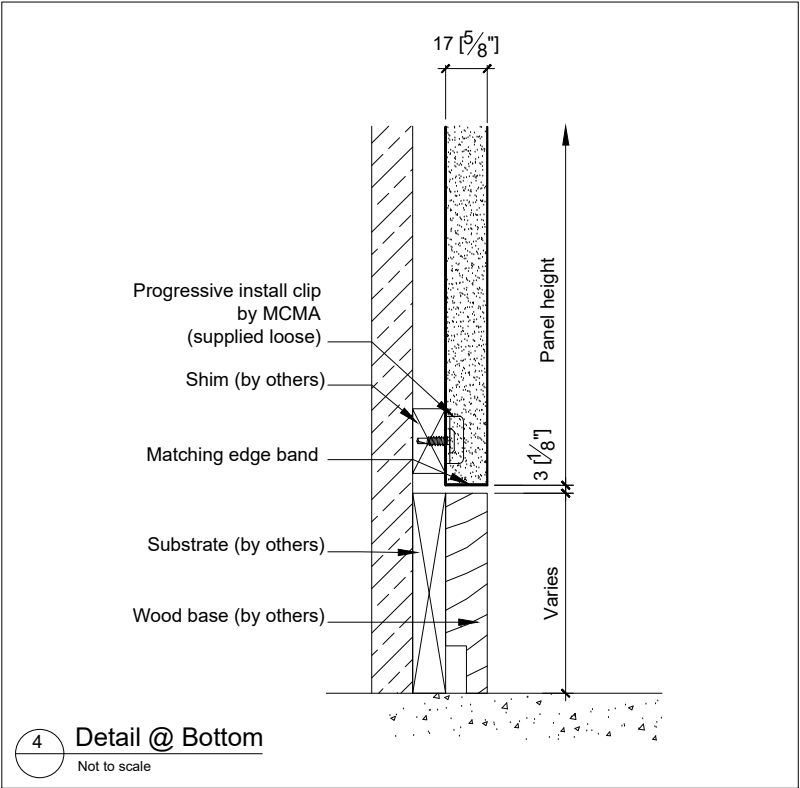
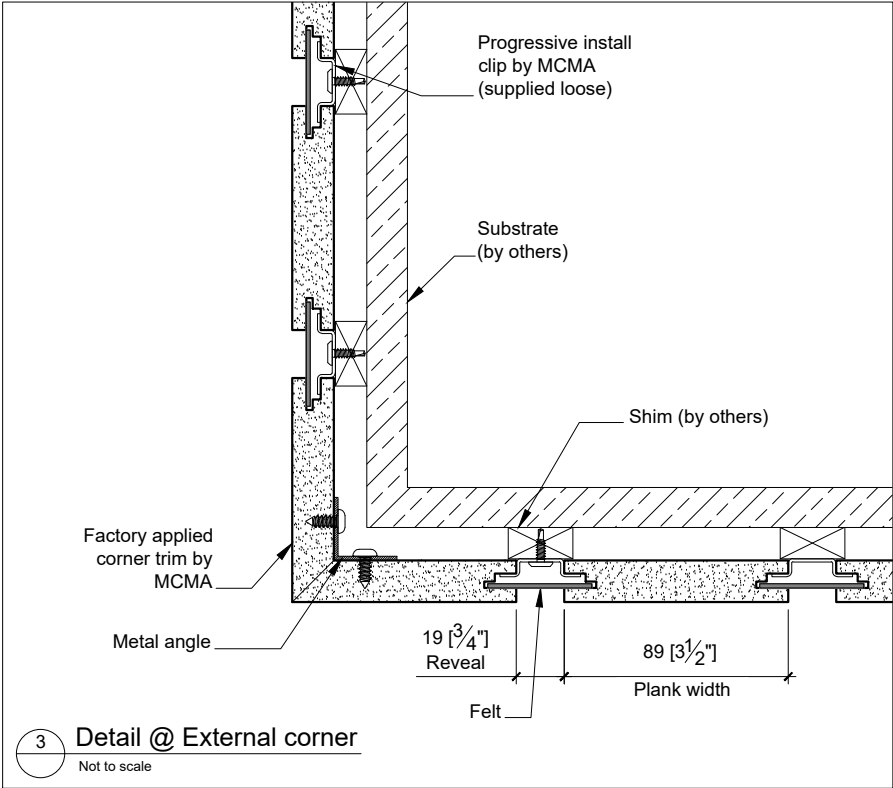
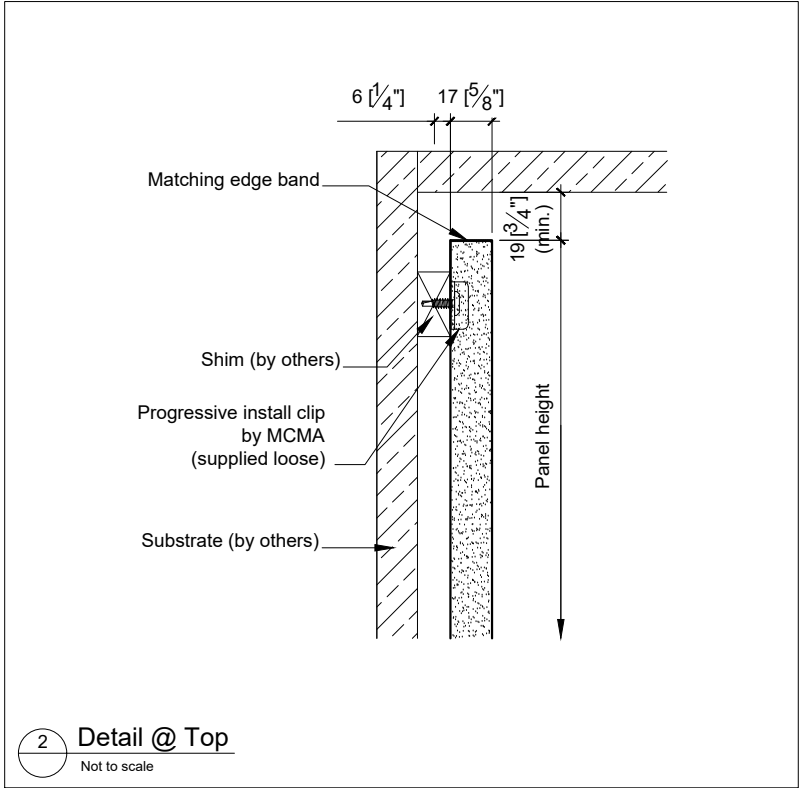


This drawing is copyright. It must not be copied, used or disclosed to third partners without our permission. It remains MCMA property and must be returned on request.

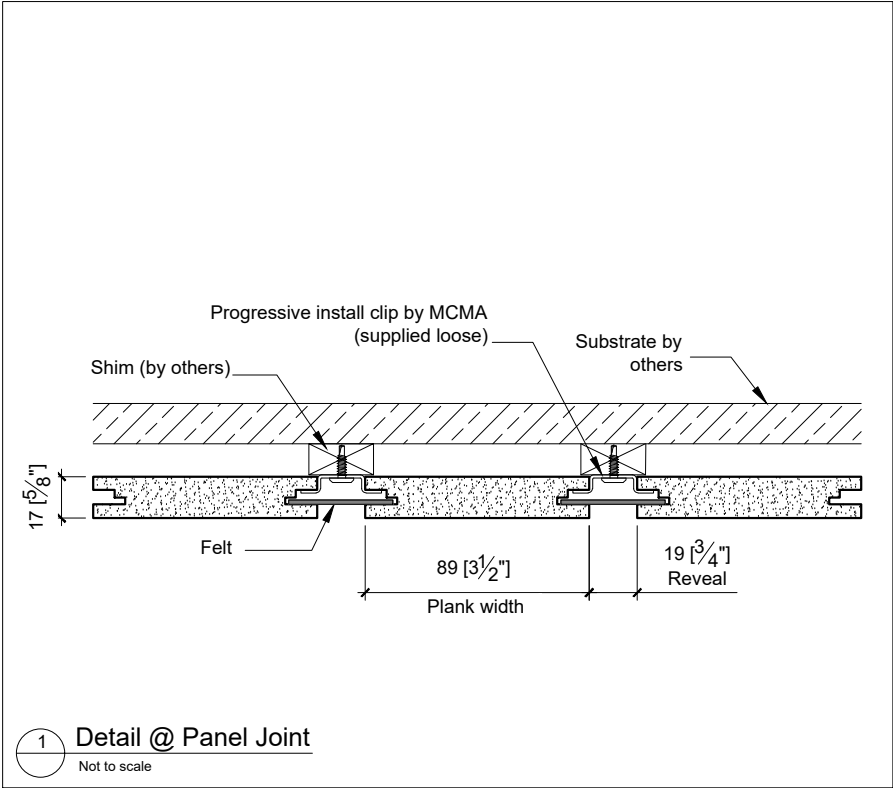

WALL PLANKS DETAILS

Linear planks (LPL)